



UNITED SURVEY SERVICE CO.

CONSTRUCTION AND LAND SURVEYORS
9681 ELMSTERRACE, DES PLAINES, IL 60016
TEL: (847) 299-1010 FAX: (847) 299-5887
E-MAIL: U-SURVEY@IX.NETCOM.COM

PLAT OF SURVEY

OF

THE SOUTH 300 FEET OF THE NORTH 453 FEET OF A PART OF THE NORTHEAST 1/4 OF SECTION 22, TOWNSHIP 38 NORTH, RANGE 12, EAST OF THE THIRD PRINCIPAL MERIDIAN, SAID PART LYING EAST OF THE WEST LINE OF SAID NORTHEAST 1/4 OF SECTION 22, AND SAID PART LYING WEST OF A LINE BEING 435 FEET WEST OF (MEASURED NORMAL THERE TO) AND PARALLEL WITH THE WEST LINE OF THE EAST 20 ACRES OF THE NORTHEAST 1/4 OF SAID NORTHEAST 1/4 OF SECTION 22 (END PART); ALSO, THE WEST 20 FEET OF THE SOUTH 60 FEET OF THE NORTH 453 FEET OF A PORTION OF SAID NORTHEAST 1/4 OF SECTION 22, SAID PORTION LYING EAST OF SAID LINE BEING 435 FEET WEST, ALL IN COOK COUNTY, ILLINOIS.

KNOWN AS "CAR CENTER" - W. 159th STREET, ORLAND HILLS, ILLINOIS.

AREA = 99,888.5 SQ. FT. OR 2.288 ACRES


TOTAL PARKING SPACES = 166

W. 159th STREET

STREET

HERETOFORE DEDICATED

NORTH LINE OF THE SOUTH 300 FT. OF THE NORTH 453 FT. OF THE NORTHEAST 1/4 OF SECTION 22 - 38 - 12

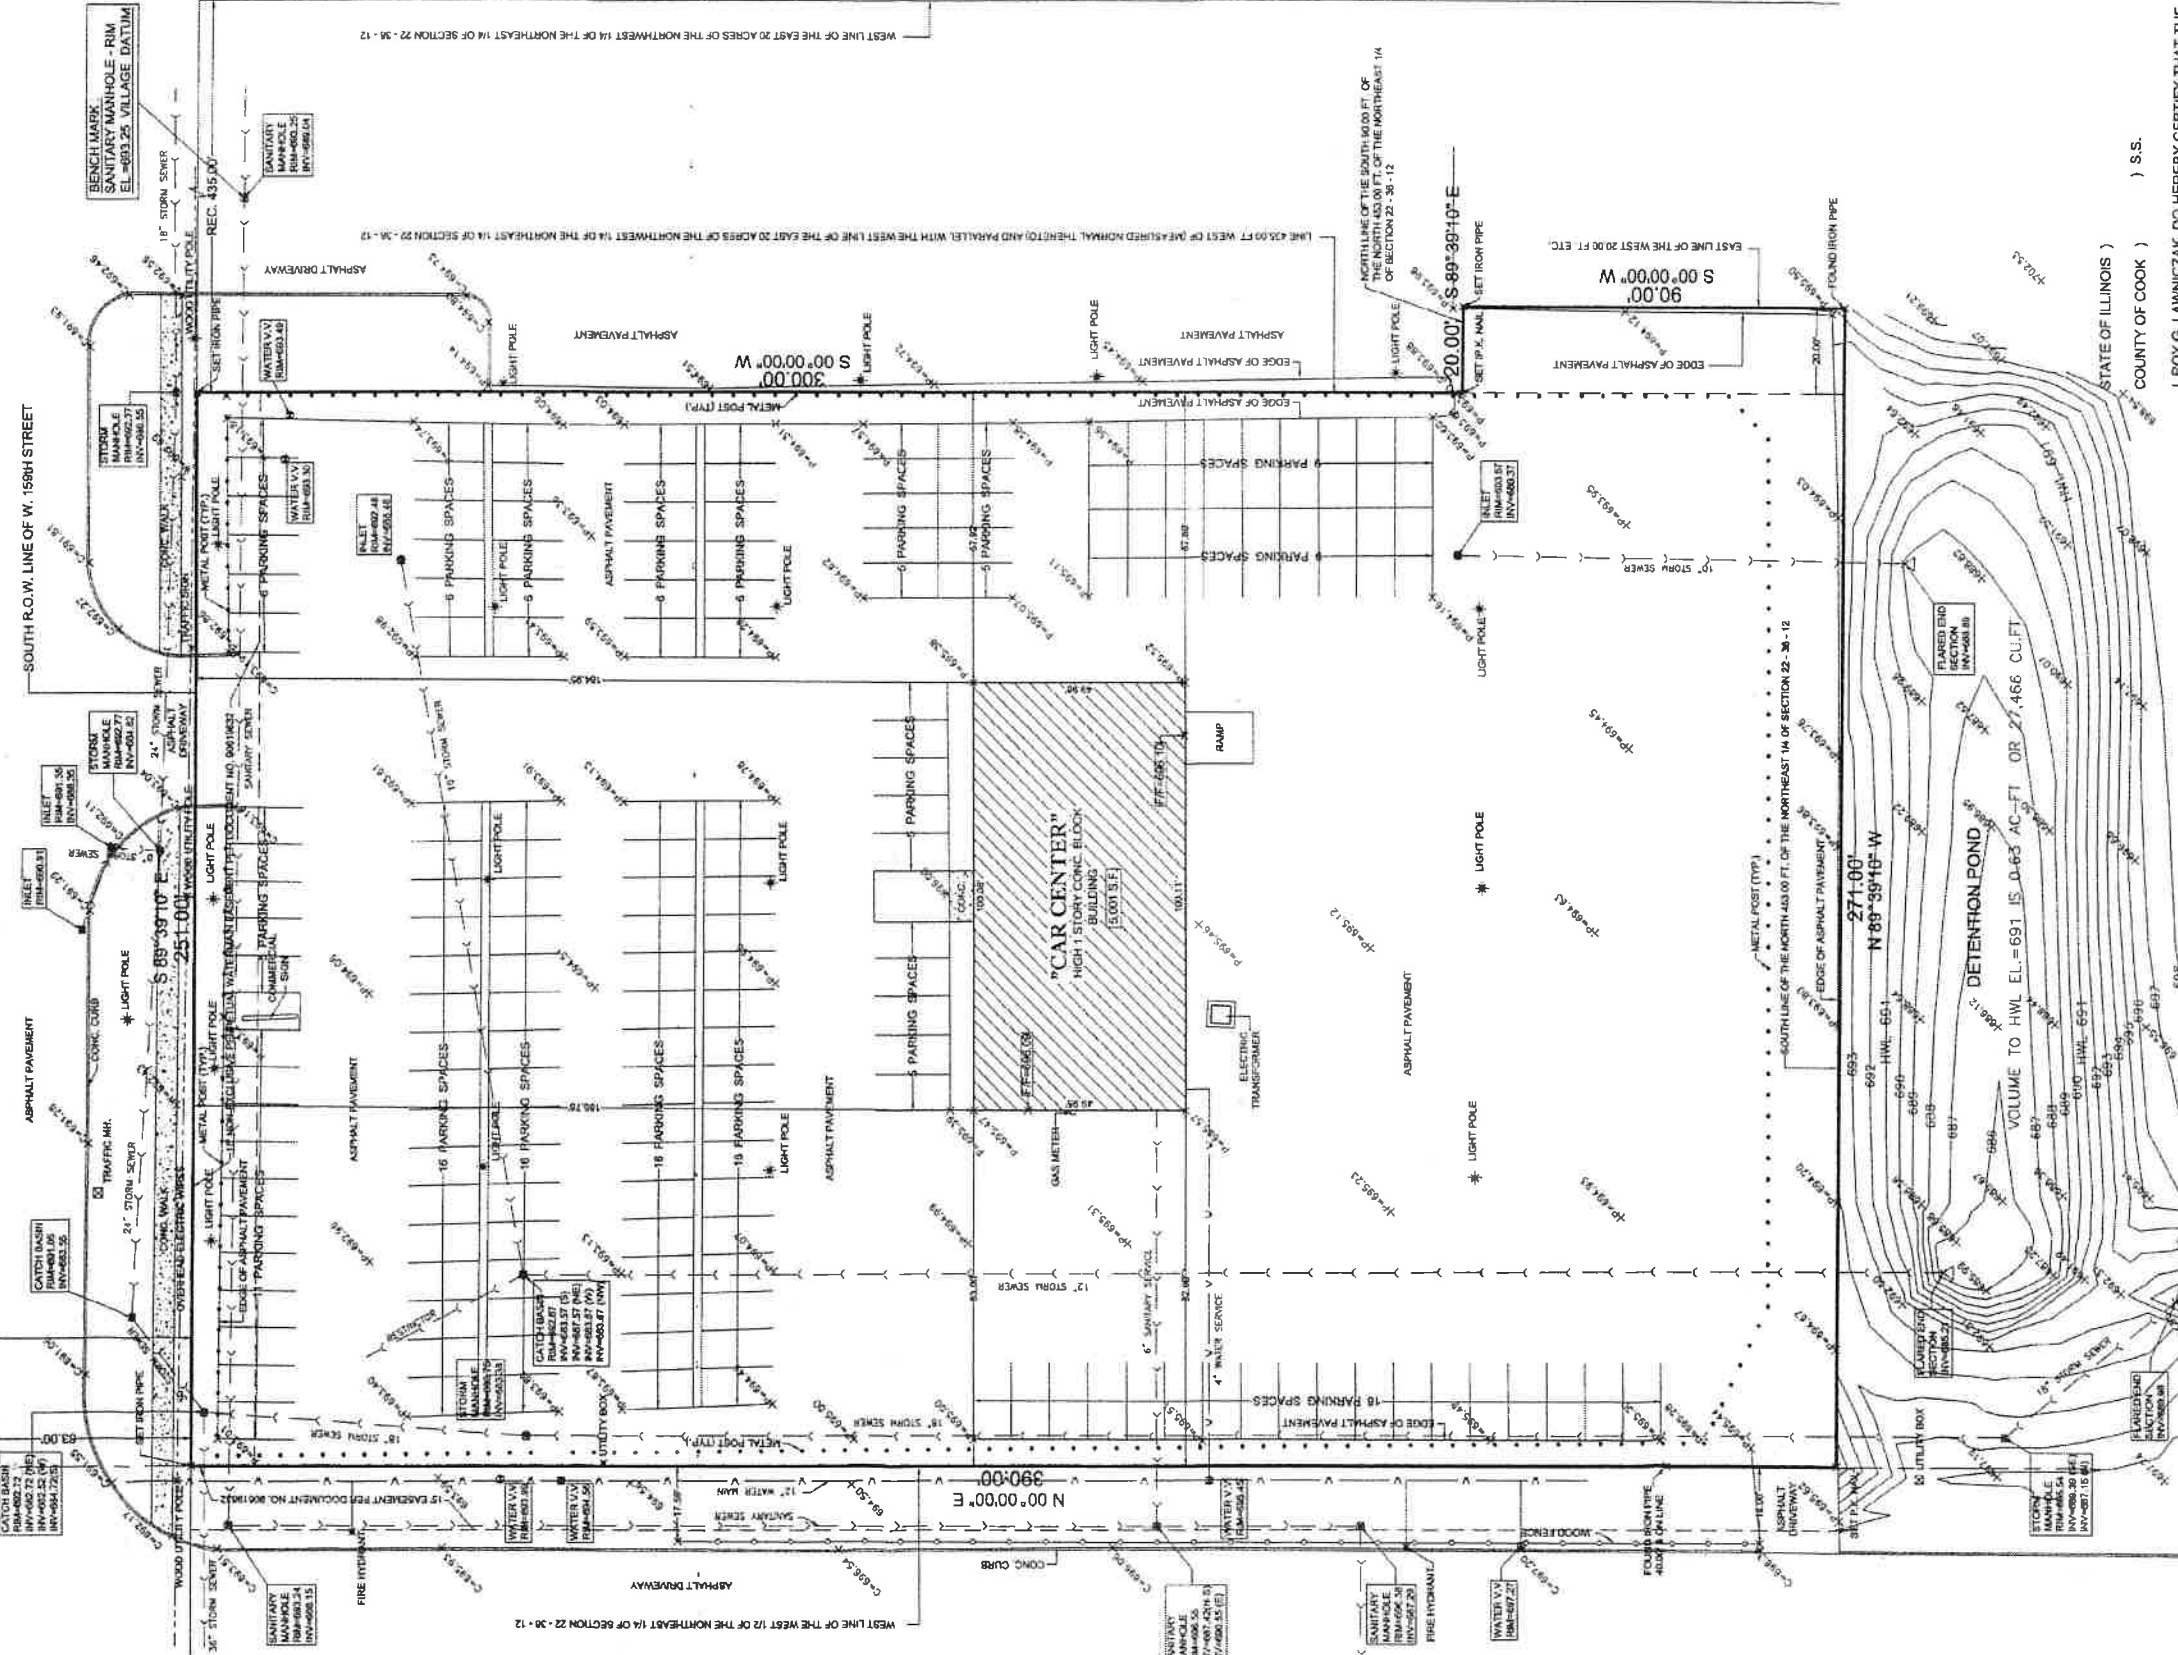

ORDERED BY:
ORLAND HILLS PARTNERS

SCALE: 1" = 20'

DATE: DECEMBER 17, 2002

FILE NO.:

2002 - 8759

DATE

REVISION



STATE OF ILLINOIS)
COUNTY OF COOK) S.S.

I, ROY G. LAWNCZAK, DO HEREBY CERTIFY THAT THE ABOVE DESCRIBED PROPERTY HAS BEEN SURVEYED UNDER MY SUPERVISION IN THE MANNER REPRESENTED ON THE PLAT HEREON DRAWN.

DIMENSIONS ARE SHOWN IN FEET AND DECIMALS AND ARE CORRECTED TO A TEMPERATURE OF 68 DEGREES FAHRENHEIT.

DES PLAINES, ILLINOIS, DECEMBER 17, A.D. 2002

BY: *Roy G. Lawnczak*

ROY G. LAWNCZAK, ILL. REG. LAND SURVEYOR NO. 35 - 2290